





5 DOCK RAMP DETAIL  
SCALE: 1/8" = 1'-0"

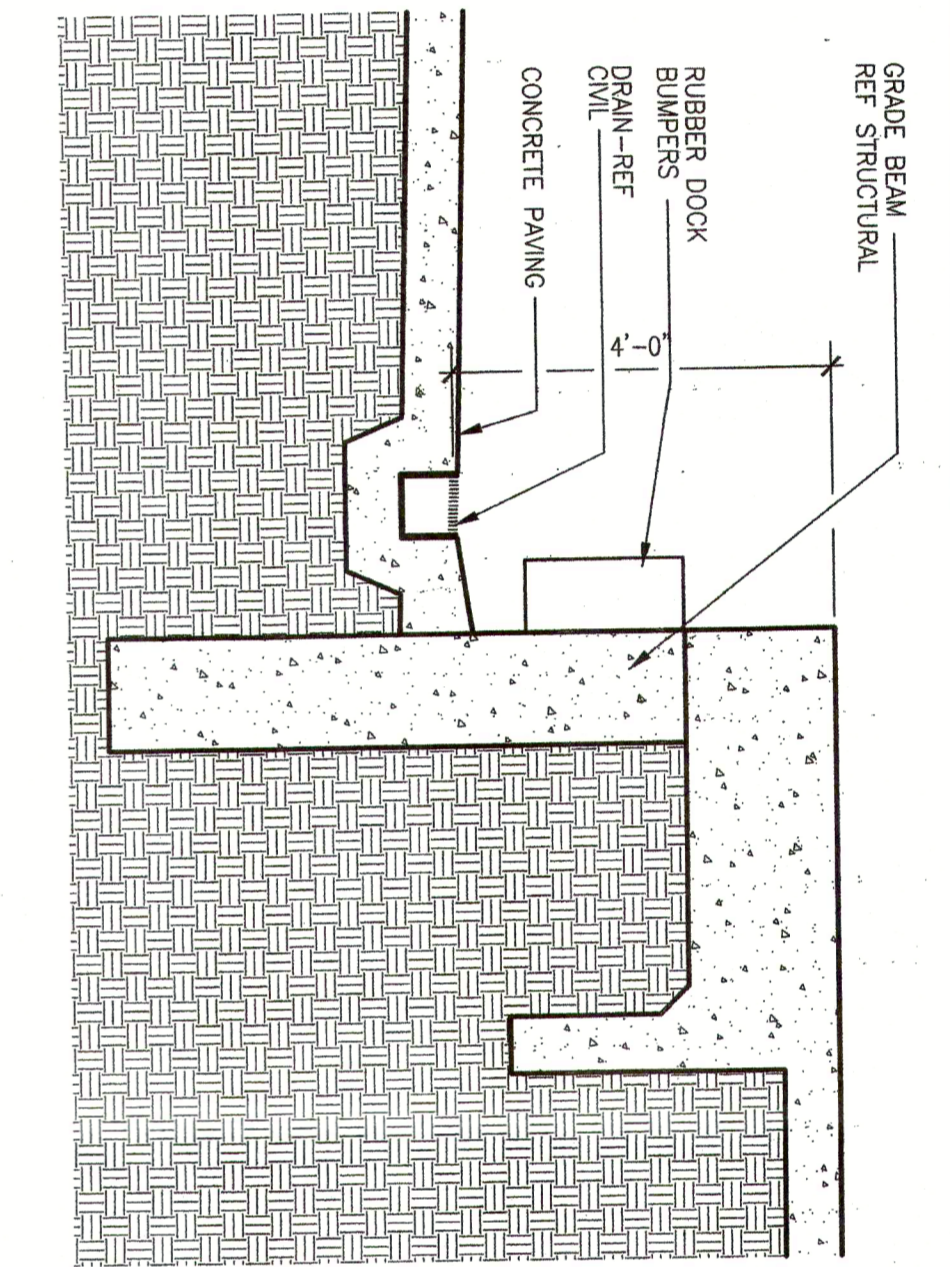


6 DOCK RAMP DETAIL  
SCALE: 1/2" = 1'-0"

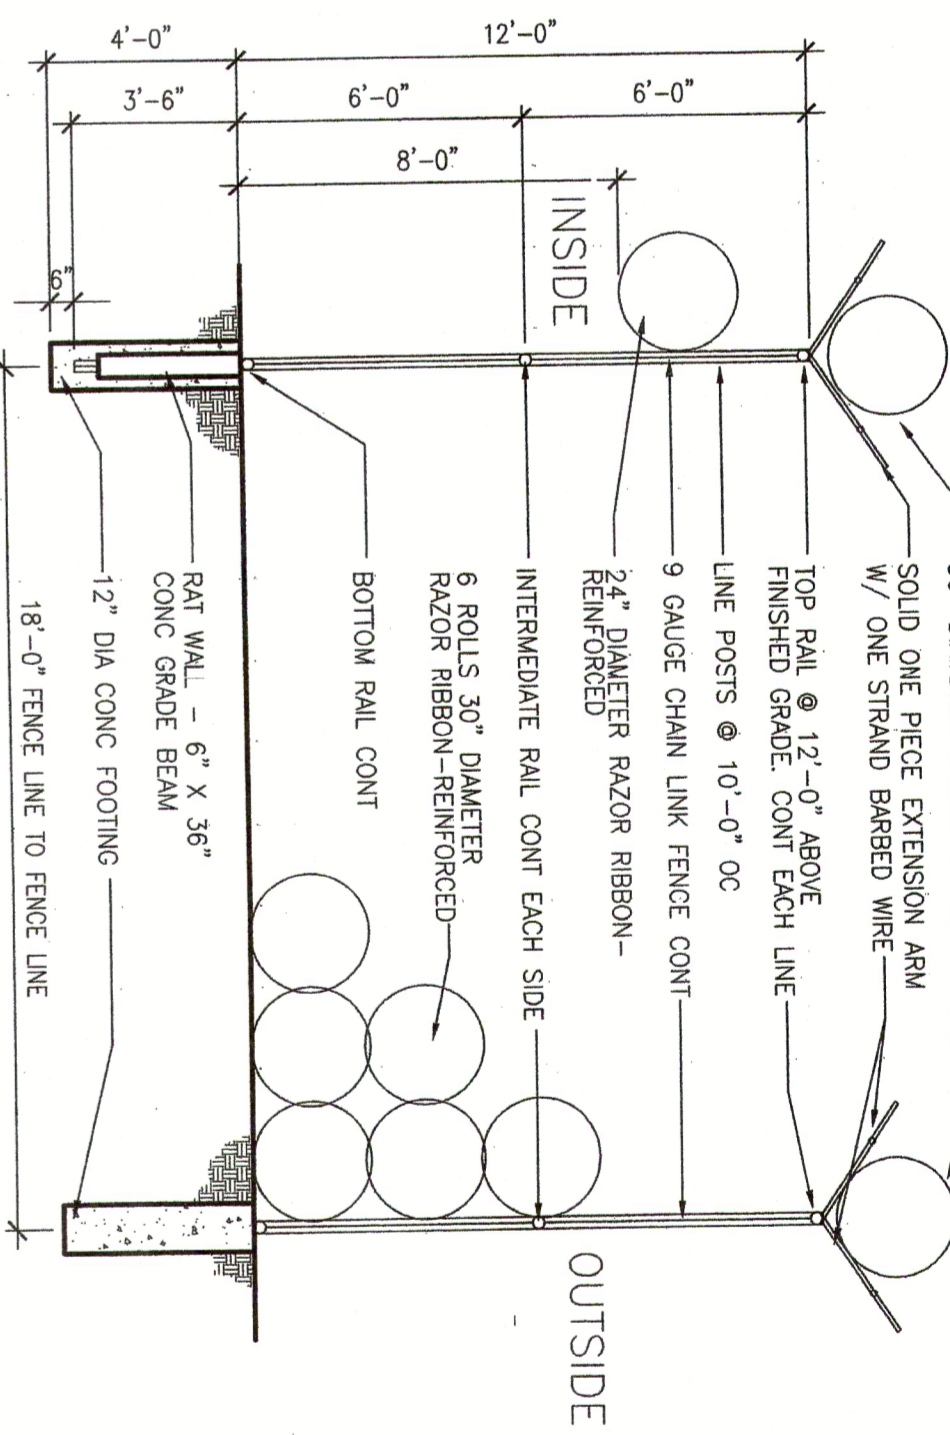

7 PERIMETER FENCE DETAIL  
SCALE: 1/4" = 1'-0"

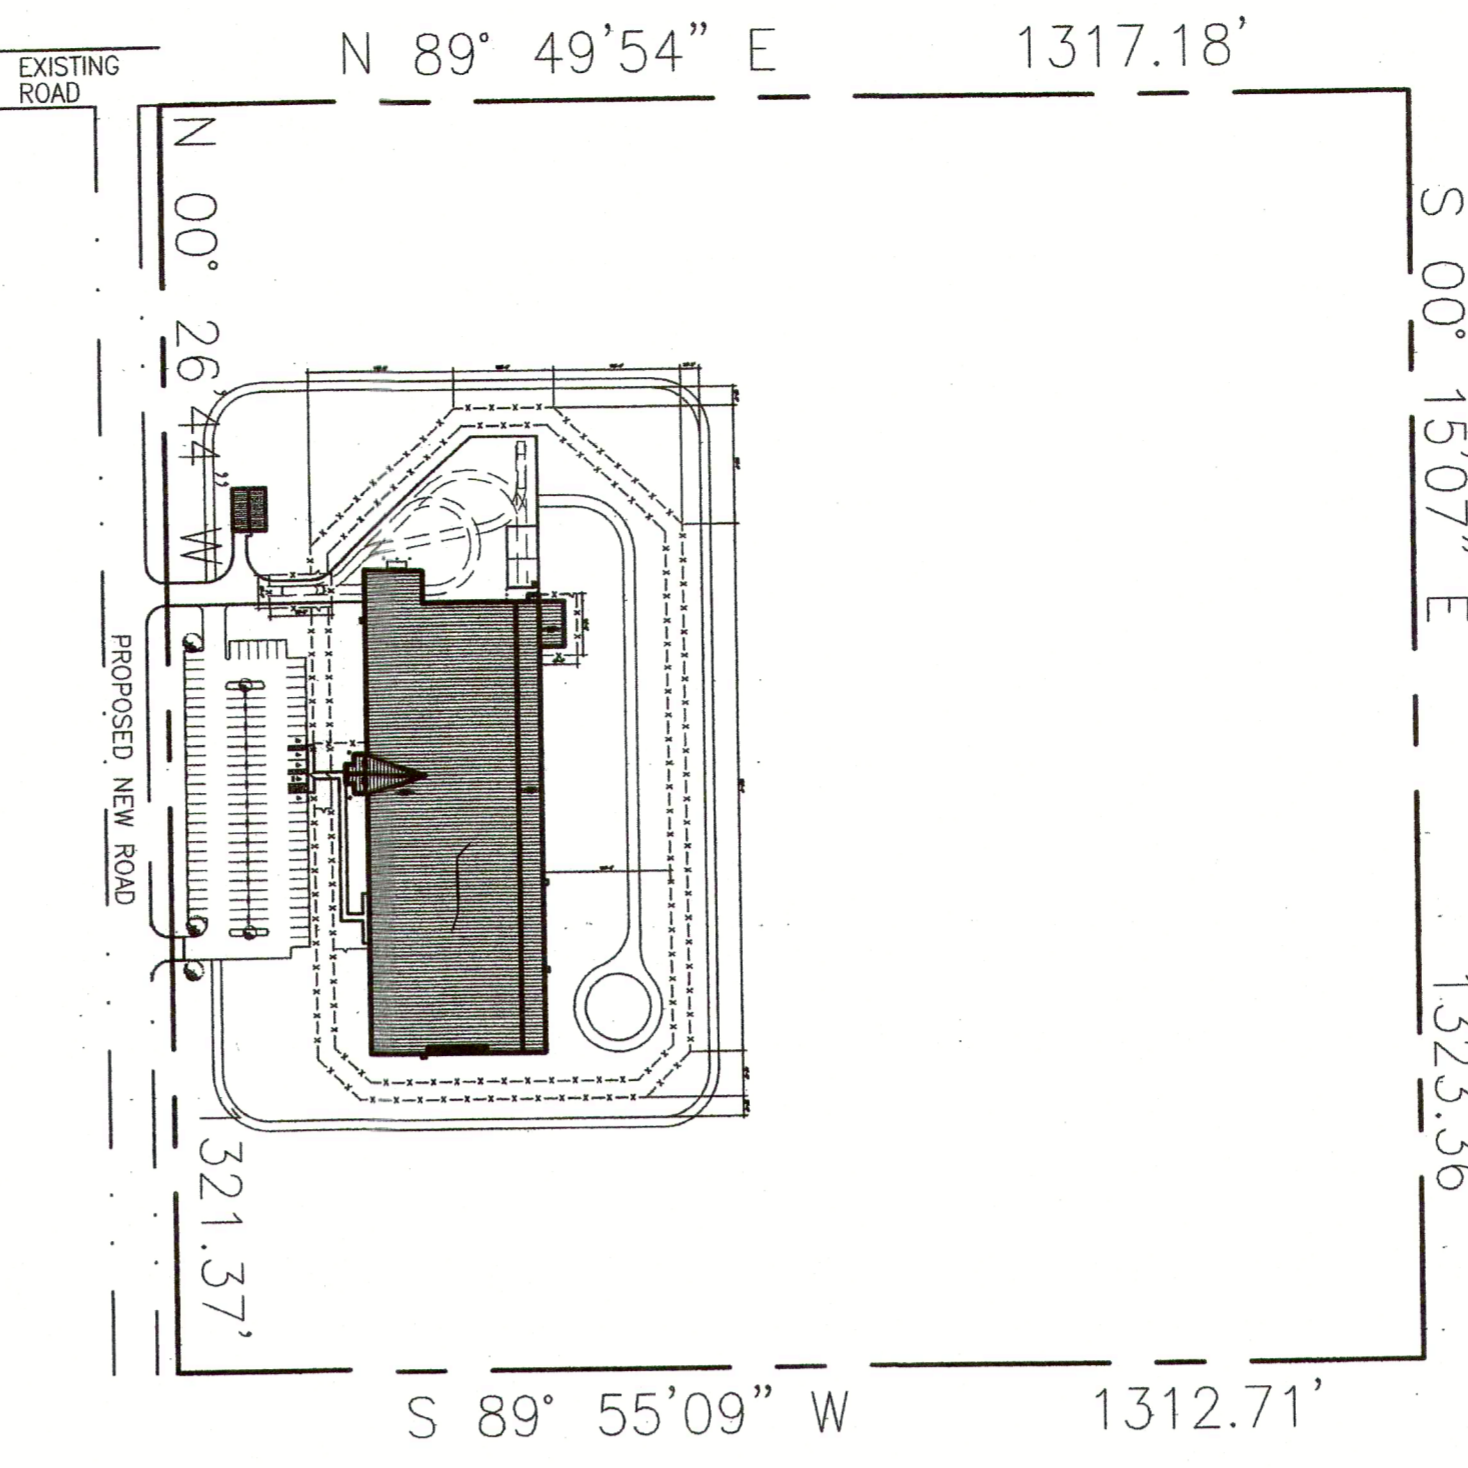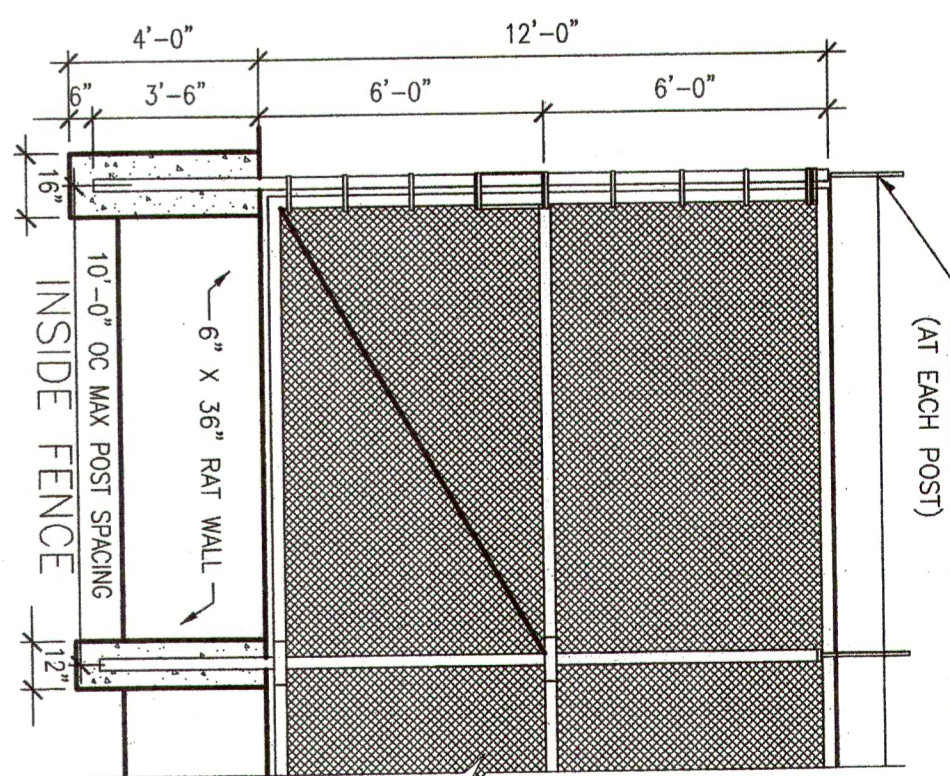

4 OVERALL SITE PLAN  
SCALE: 1" = 300'-0"

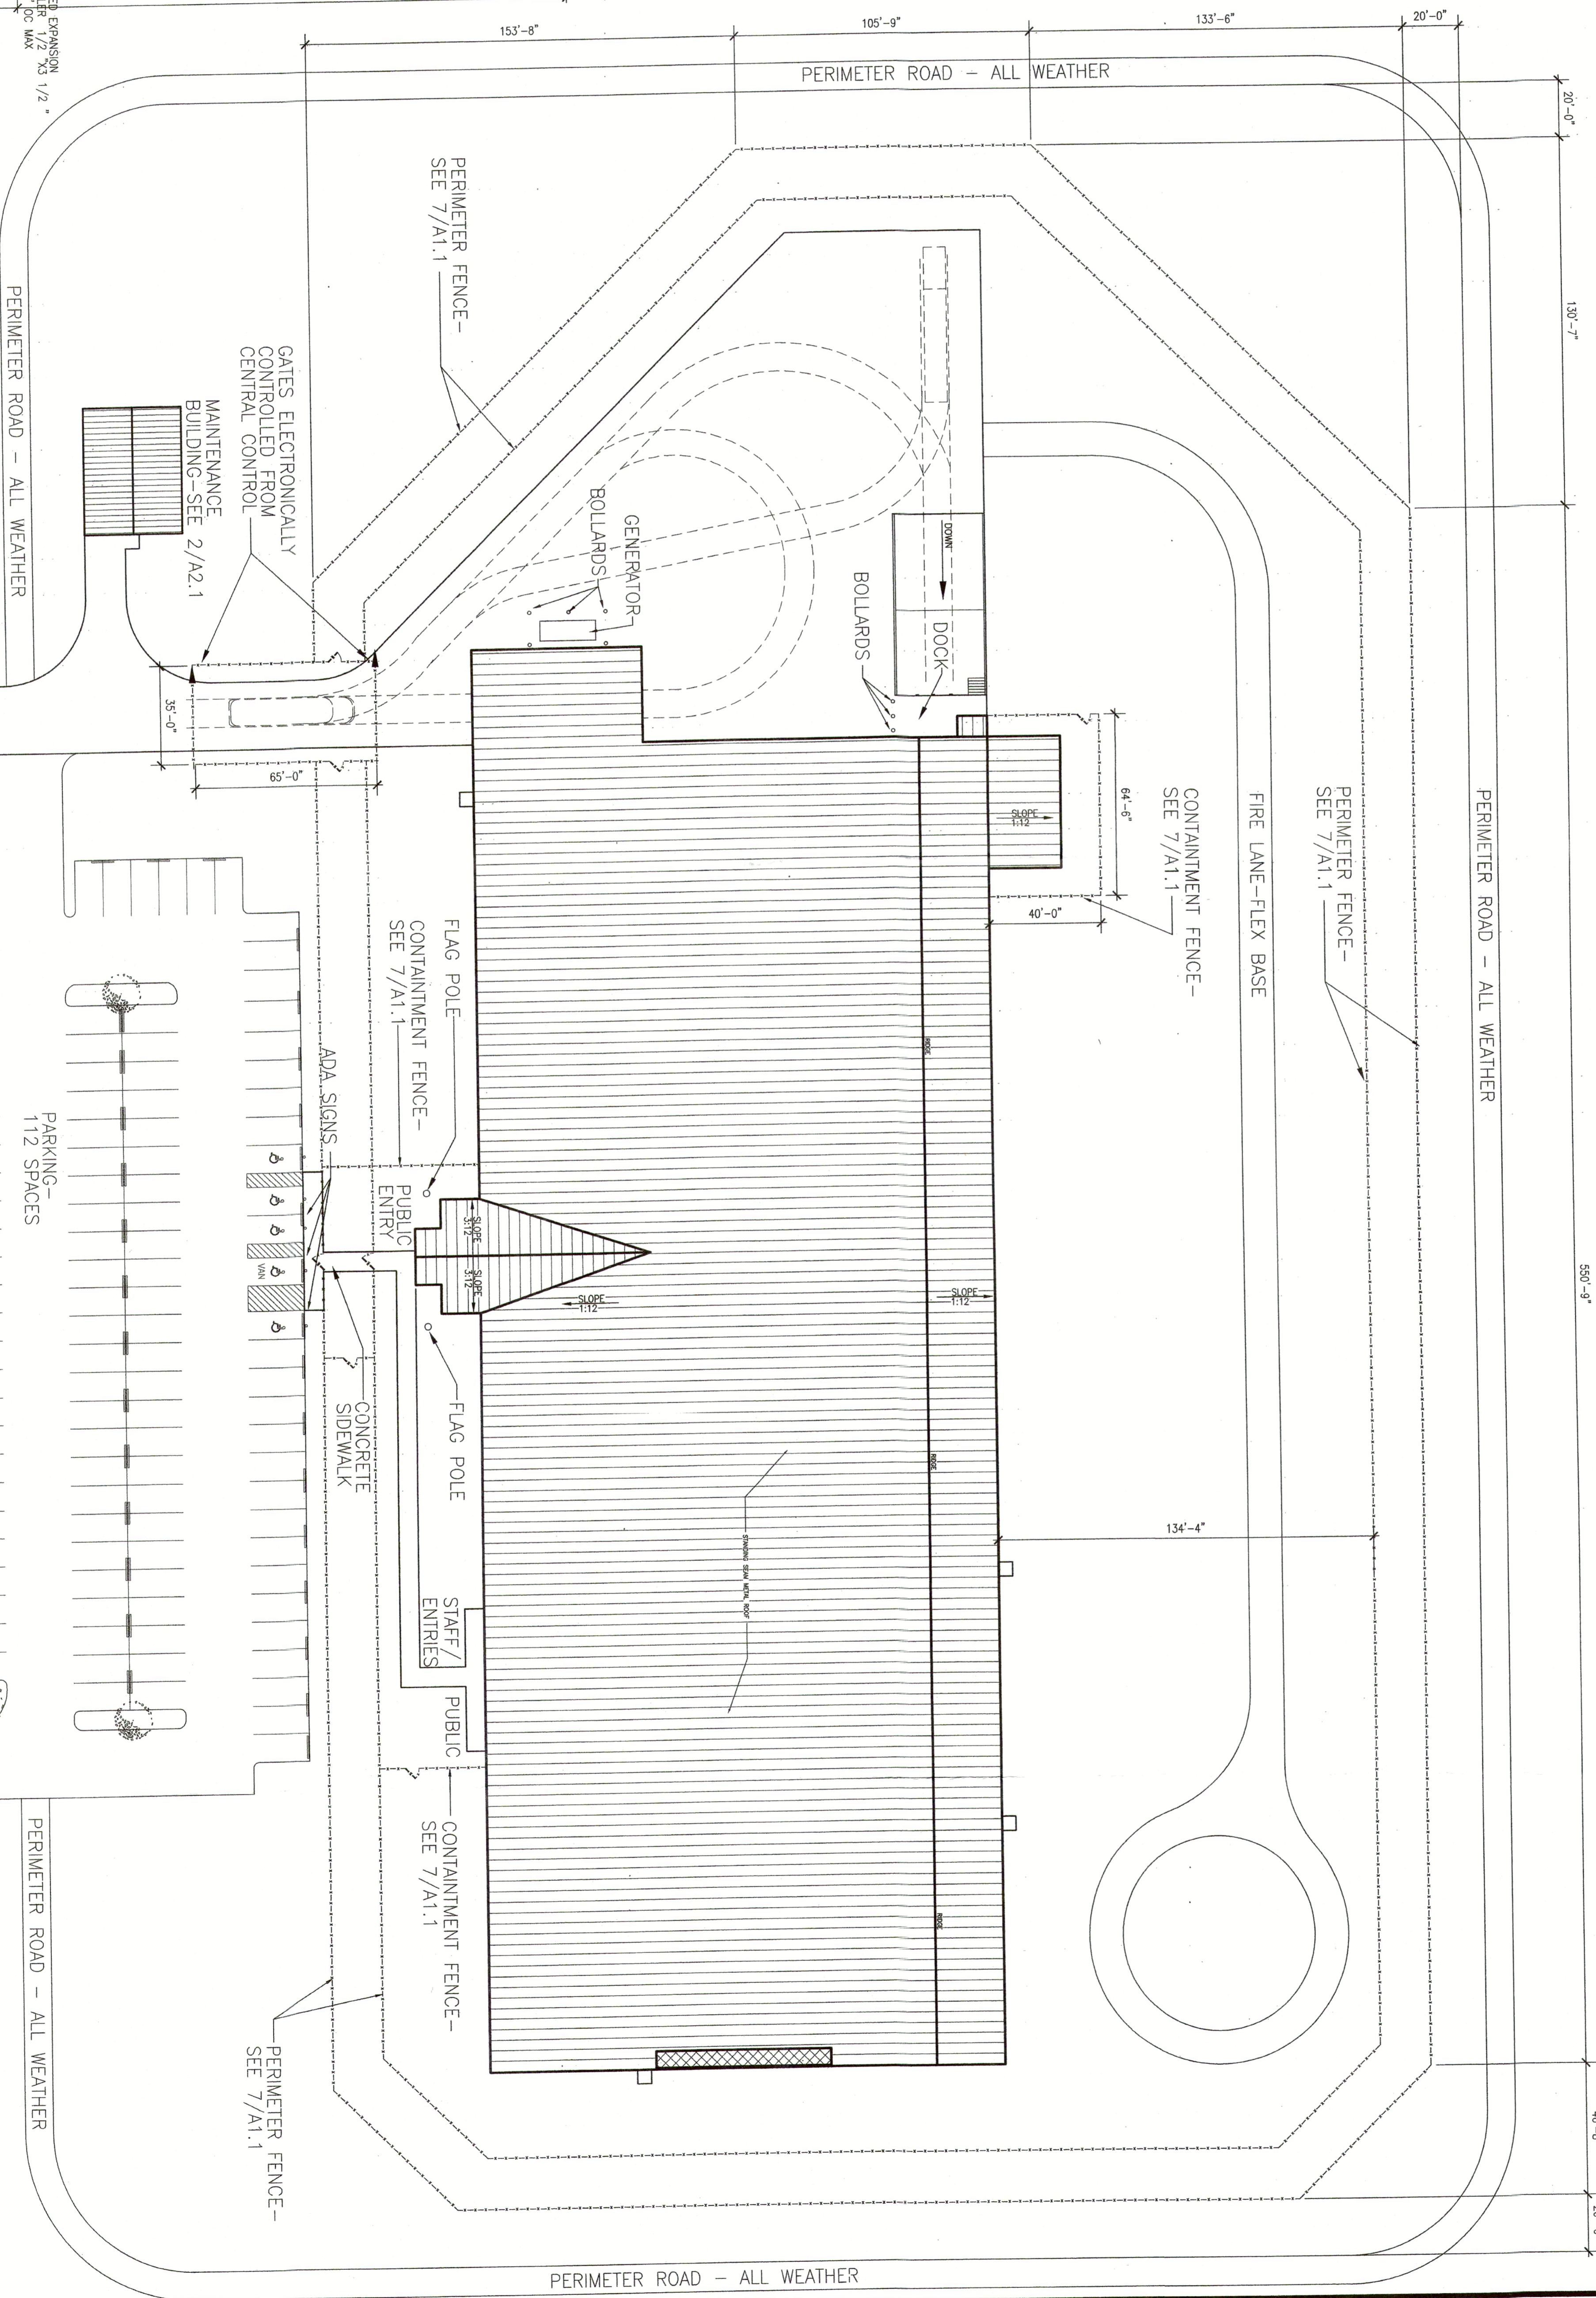

3 CONTAINMENT FENCE DETAIL  
SCALE: 1/4" = 1'-0"


2 ADA SIGN DETAIL  
SCALE: 1 1/2" = 1'-0"

1 SITE PLAN  
SCALE: 1" = 30'-0"

FOR CONSTRUCTION

# TWO RIVERS FEDERAL SUPPORT AND DETENTION FACILITY

## HARDIN, MONTANA

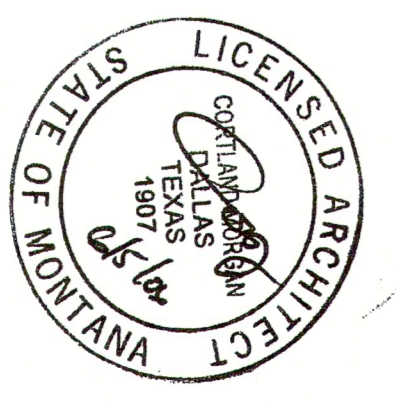

**CORTLAND MORGAN ARCHITECT AIA**  
200 Woodland Dr.  
Hardin, MT 59121  
Phone: 406.328.8877

DATE: 06/31/06  
PROJECT NO.:  
SHEET NO.:  
SHEET TITLE: SITE PLAN/ DETAILS  
A1.1

NO.	DATE	DESCRIPTION