

## Anaconda-Deer Lodge County

### Anaconda Superfund Remediation Trails Program

The Atlantic Richfield Company (ARCO) is in the process of a remediation effort of lands that were impacted by past mining activities of the Anaconda Mining Company (AMC). This area was deemed a Superfund Site that the EPA placed on the Superfund National Priorities List (NPL) in 1983. Wastes at this location have polluted millions of gallons of water and produced millions of cubic yards of contaminants. The following project goals are: 1) Construct a portion of the trail system that will connect Anaconda, Opportunity and Fairmont; 2) Restore access to previously restricted areas that have been adversely affected by mining activities; and 3) Develop partnerships with ARCO and the EPA.

ADLC has finalized a Parks and Trails Master Plan to provide the community with an improved multi-use trail and park system that will restore recreational use of these lands to local residents. ADLC has already awarded the bids to construct the trailhead at Opportunity Park, starting the process of providing improved recreational opportunities for the residents of Anaconda-Deer Lodge County. For the purpose of this grant, ADLC is focusing on Trail V and Trail W of the Parks and Trails Master Plan. Trails V and W have a combined total length of approximately 10 miles, providing recreational opportunities for walkers, bikers, hikers, and equestrian riders. Both trails make up a significant portion of the proposed trail network and will connect into several smaller proposed trail networks within the area. This effort has been identified by the local residents and ADLC as an integral part of the overall remediation of the past mining contamination.

Construction of Trails V and W will provide the residents of ADLC the following benefits:

- Improve to resident's health and safety
- Job creation
- Reclamation of once unusable lands
- Environmental cleanup
- Mitigate environmental damages
- Alternative transportation
- Provides regional connectivity
- Tourism attraction
- Community aesthetics
- Educational opportunities

<b>Grant Request Amount:</b>	<b>\$300,000</b>
<b>ADLC Match Amount:</b>	<b><u>\$ 65,000</u></b>
<b>Total Project Cost:</b>	<b>\$365,000</b>


ADLC sincerely appreciates your consideration of this project and hopes that you will find it as important and necessary as our residents and your constituents have.

# ADLC PROPOSED TRAIL V

LOCATED IN  
DEER LODGE COUNTY, MONTANA

TRAIL INFORMATION			
NAME	LENGTH (MILES)	USES	TYPICAL SECTION
V	7.25	BICYCLIST, PEDESTRIAN, EQUESTRIAN	6
			CONSTRUCTION COST*
			\$604,800

NOTE:  
\* CONSTRUCTION COSTS DO NOT INCLUDE ENVIRONMENTAL TESTING OR REMEDIATION.

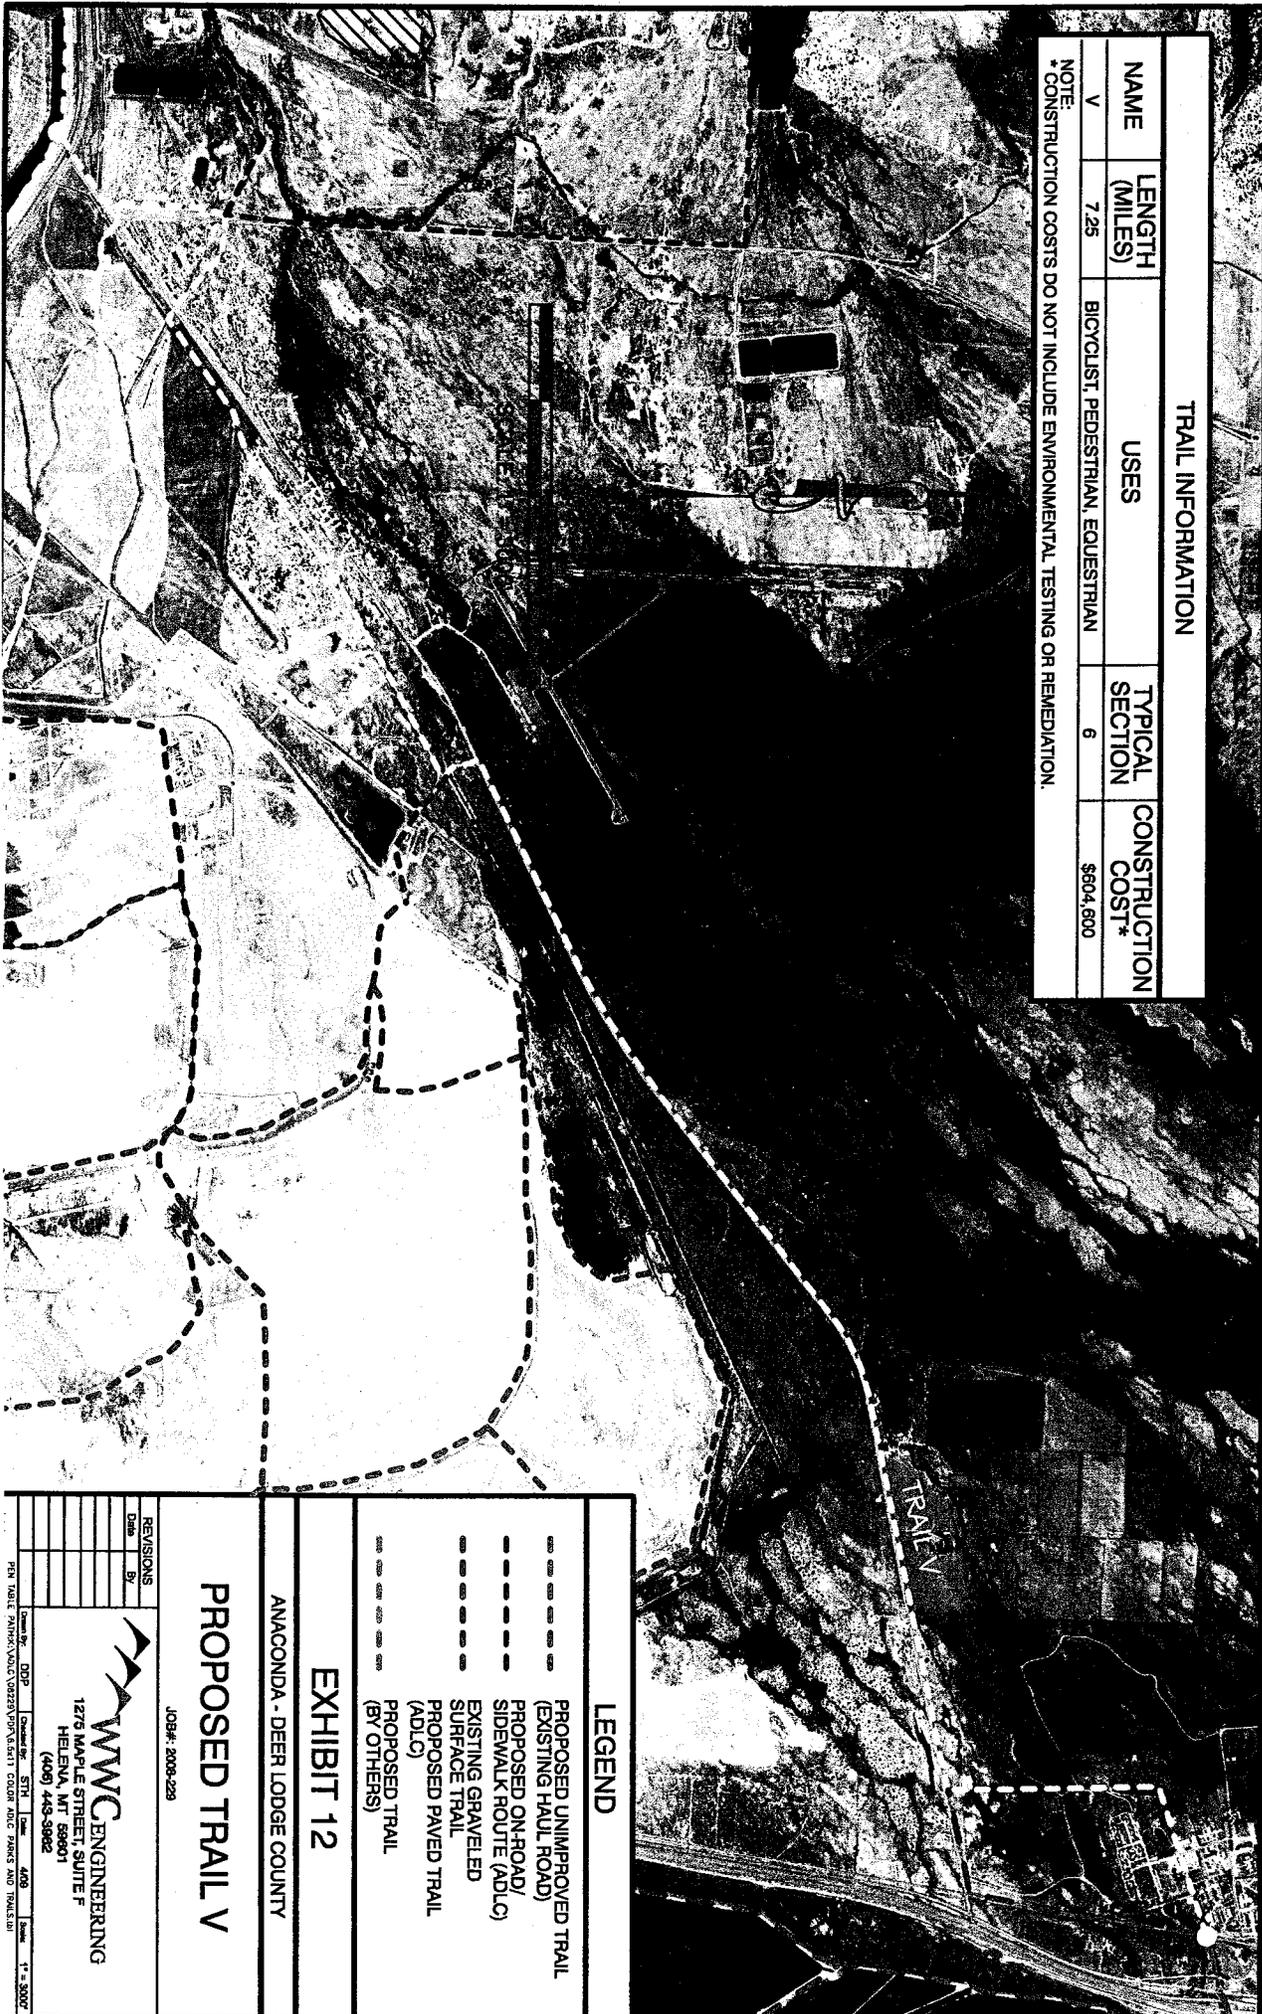

### LEGEND

- PROPOSED UNIMPROVED TRAIL (EXISTING HAUL ROAD)
- PROPOSED ON-ROAD/ SIDEWALK ROUTE (ADLC)
- EXISTING GRAVELEED SURFACE TRAIL
- PROPOSED PAVED TRAIL (ADLC)
- PROPOSED TRAIL (BY OTHERS)

### EXHIBIT 12

ANACONDA - DEER LODGE COUNTY

## PROPOSED TRAIL V

JOB#: 2008-229

**WWC ENGINEERING**  
1276 MAPLE STREET, SUITE F  
HELENA, MT 59601  
(406) 443-9882

REVISIONS	DATE	BY


JOB#: 2008-229      Scale: 1" = 300'

Checked By: DDP      Drawn By: SMH      Date: 4/08      Sheet: 1 of 1

Project: 1276 MAPLE STREET, SUITE F, HELENA, MT 59601

Per: WWC ENGINEERING, 1276 MAPLE STREET, SUITE F, HELENA, MT 59601

**ADLC PROPOSED TRAIL W**  
 LOCATED IN  
 DEER LODGE COUNTY, MONTANA

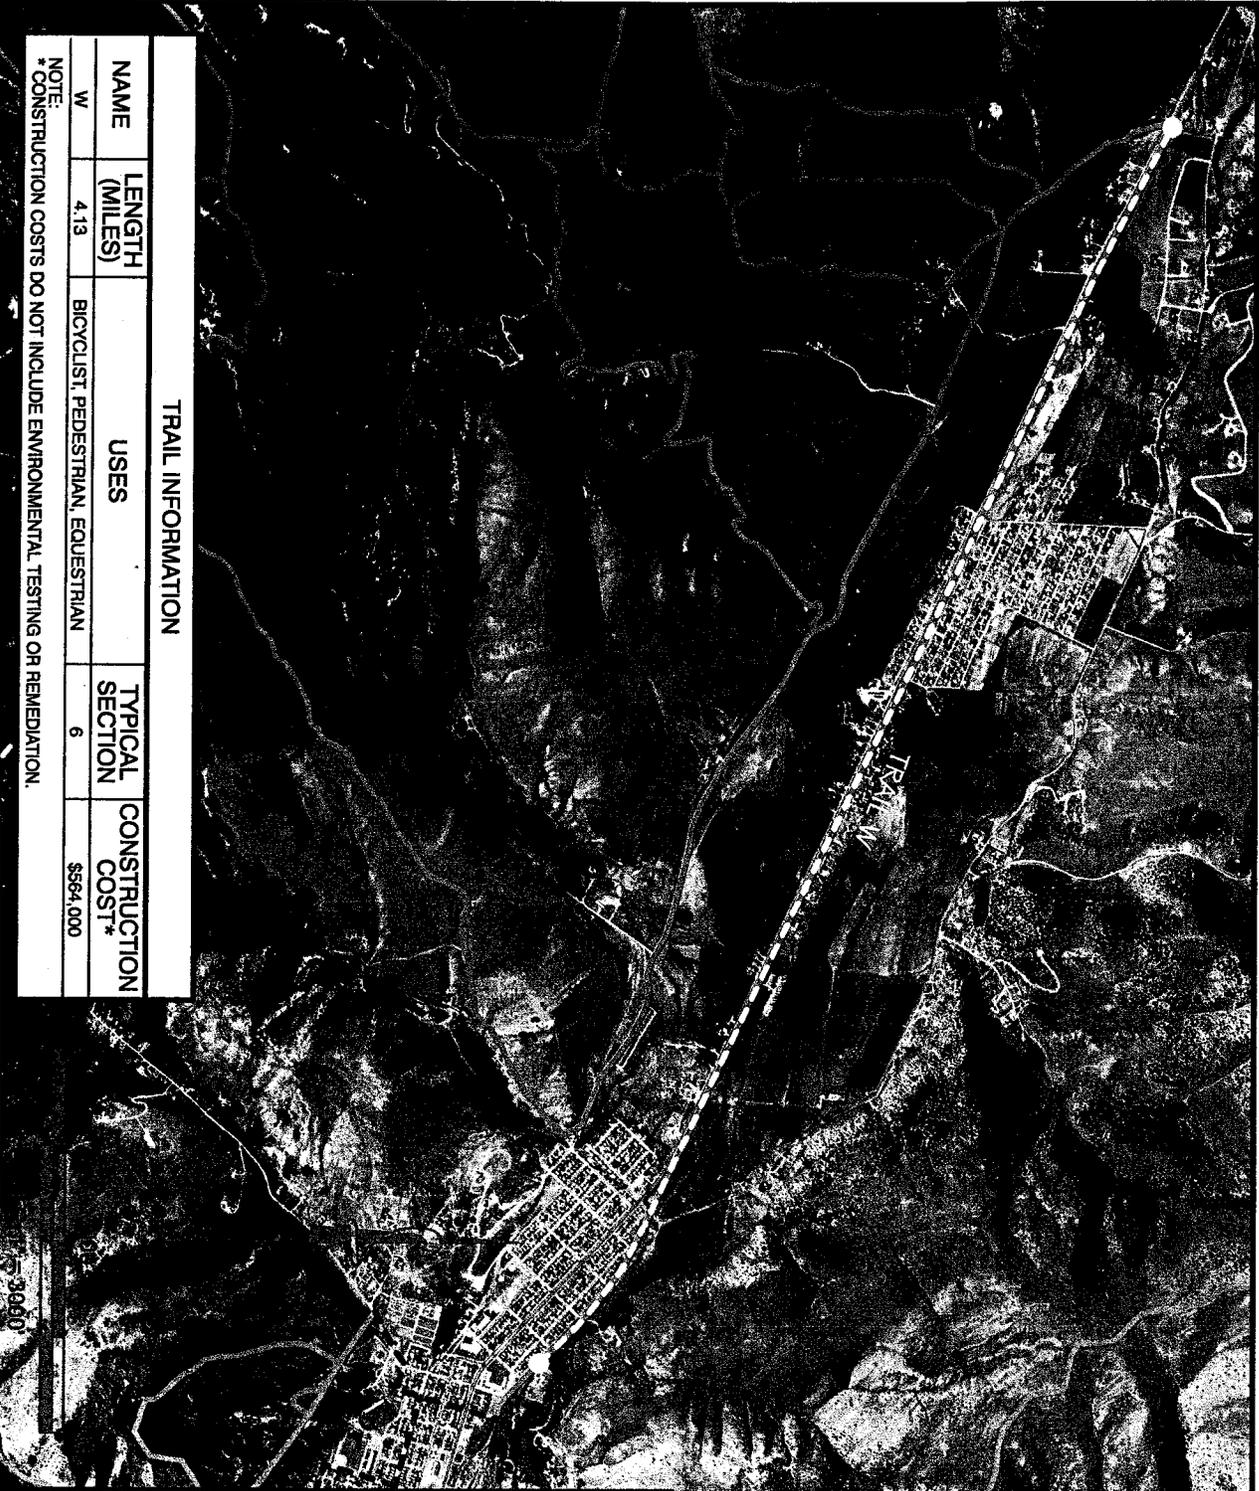

**TRAIL INFORMATION**

NAME	LENGTH (MILES)	USES	TYPICAL SECTION	CONSTRUCTION COST*
W	4.13	BICYCLIST, PEDESTRIAN, EQUESTRIAN	6	\$564,000

NOTE:  
 \* CONSTRUCTION COSTS DO NOT INCLUDE ENVIRONMENTAL TESTING OR REMEDIATION.

**LEGEND**

	EXISTING MOUNTAIN BIKING TRAIL
	PROPOSED MOUNTAIN BIKING TRAIL (ADLC)
	PROPOSED ON-ROAD/ SIDEWALK ROUTE (ADLC)
	EXISTING PAVED SURFACE TRAIL
	PROPOSED PAVED TRAIL (ADLC)
	PROPOSED TRAIL (BY OTHERS)

**PROPOSED TRAIL W**

ANACONDA - DEER LODGE COUNTY

**EXHIBIT 13**

JOB#: 2008-228

**REVISIONS**

Date	By	Description

**WWC ENGINEERING**  
 1275 MAPLE STREET, SUITE F  
 HELENA, MT 59601  
 (406) 443-5882

Drawn By: DDP    Checked By: STRL    Date: 4/28/09    Scale: 1" = 3000'

2008 12001 2008-228-01 11/11/08 11:58:23 AM