

STATE OF MONTANA
DEPARTMENT OF HIGHWAYS

HELENA, MONTANA 59601

H. J. ANDERSON
DIRECTOR OF HIGHWAYS

March 10, 1975

IN REPLY REFER TO:

36-SCK
M 8199(1)
School Crossings in th
Missoula Area
REF: 08-30.22-A-1

U. S. Department of Transportation
Federal Highway Administration
Helena, Montana 59601

Reply Requested by:
March 17, 1975

Gentlemen:

This Agency Impact Determination is being submitted for your concurrence that an Environmental Impact Statement or Negative Declaration is not required for this nonmajor action.

The proposed project, which is located in the Missoula, Urban Area, is for the implementation of various school crossing protection devices at or near 16 schools in Missoula. The proposed school crossing protection devices will provide a needed standardization and uniform design treatment based upon consistent application of the warrants, which will provide both increased safety to school aged pedestrians and reduced delay to motorists.

The work to be done under this proposed project will include, school crossings, signing and striping at all locations. The following schools will have either "bouncing ball" flashers or signals as indicated.

Bouncing Ball Flashers

- | | |
|------------------|---|
| Russell School | Target Range School (2 flasher locations) |
| Prescott School | Rattlesnake School |
| Hawthorne School | C. S. Porter School (2 flasher locations) |
| Emma Dickenson | Willard School (2 flasher locations) |
| Paxson School | |


Signals

- Jefferson School
- Russell School

The school crossing program concept has been approved by the Missoula Technical Advisory Committee and was included in the priorities of the TOPICS plan for Missoula. A great amount of coordination with city and school officials has taken place.

(Cont'd)

GEORGE VUCANOVICH, CHAIRMAN
HELENA

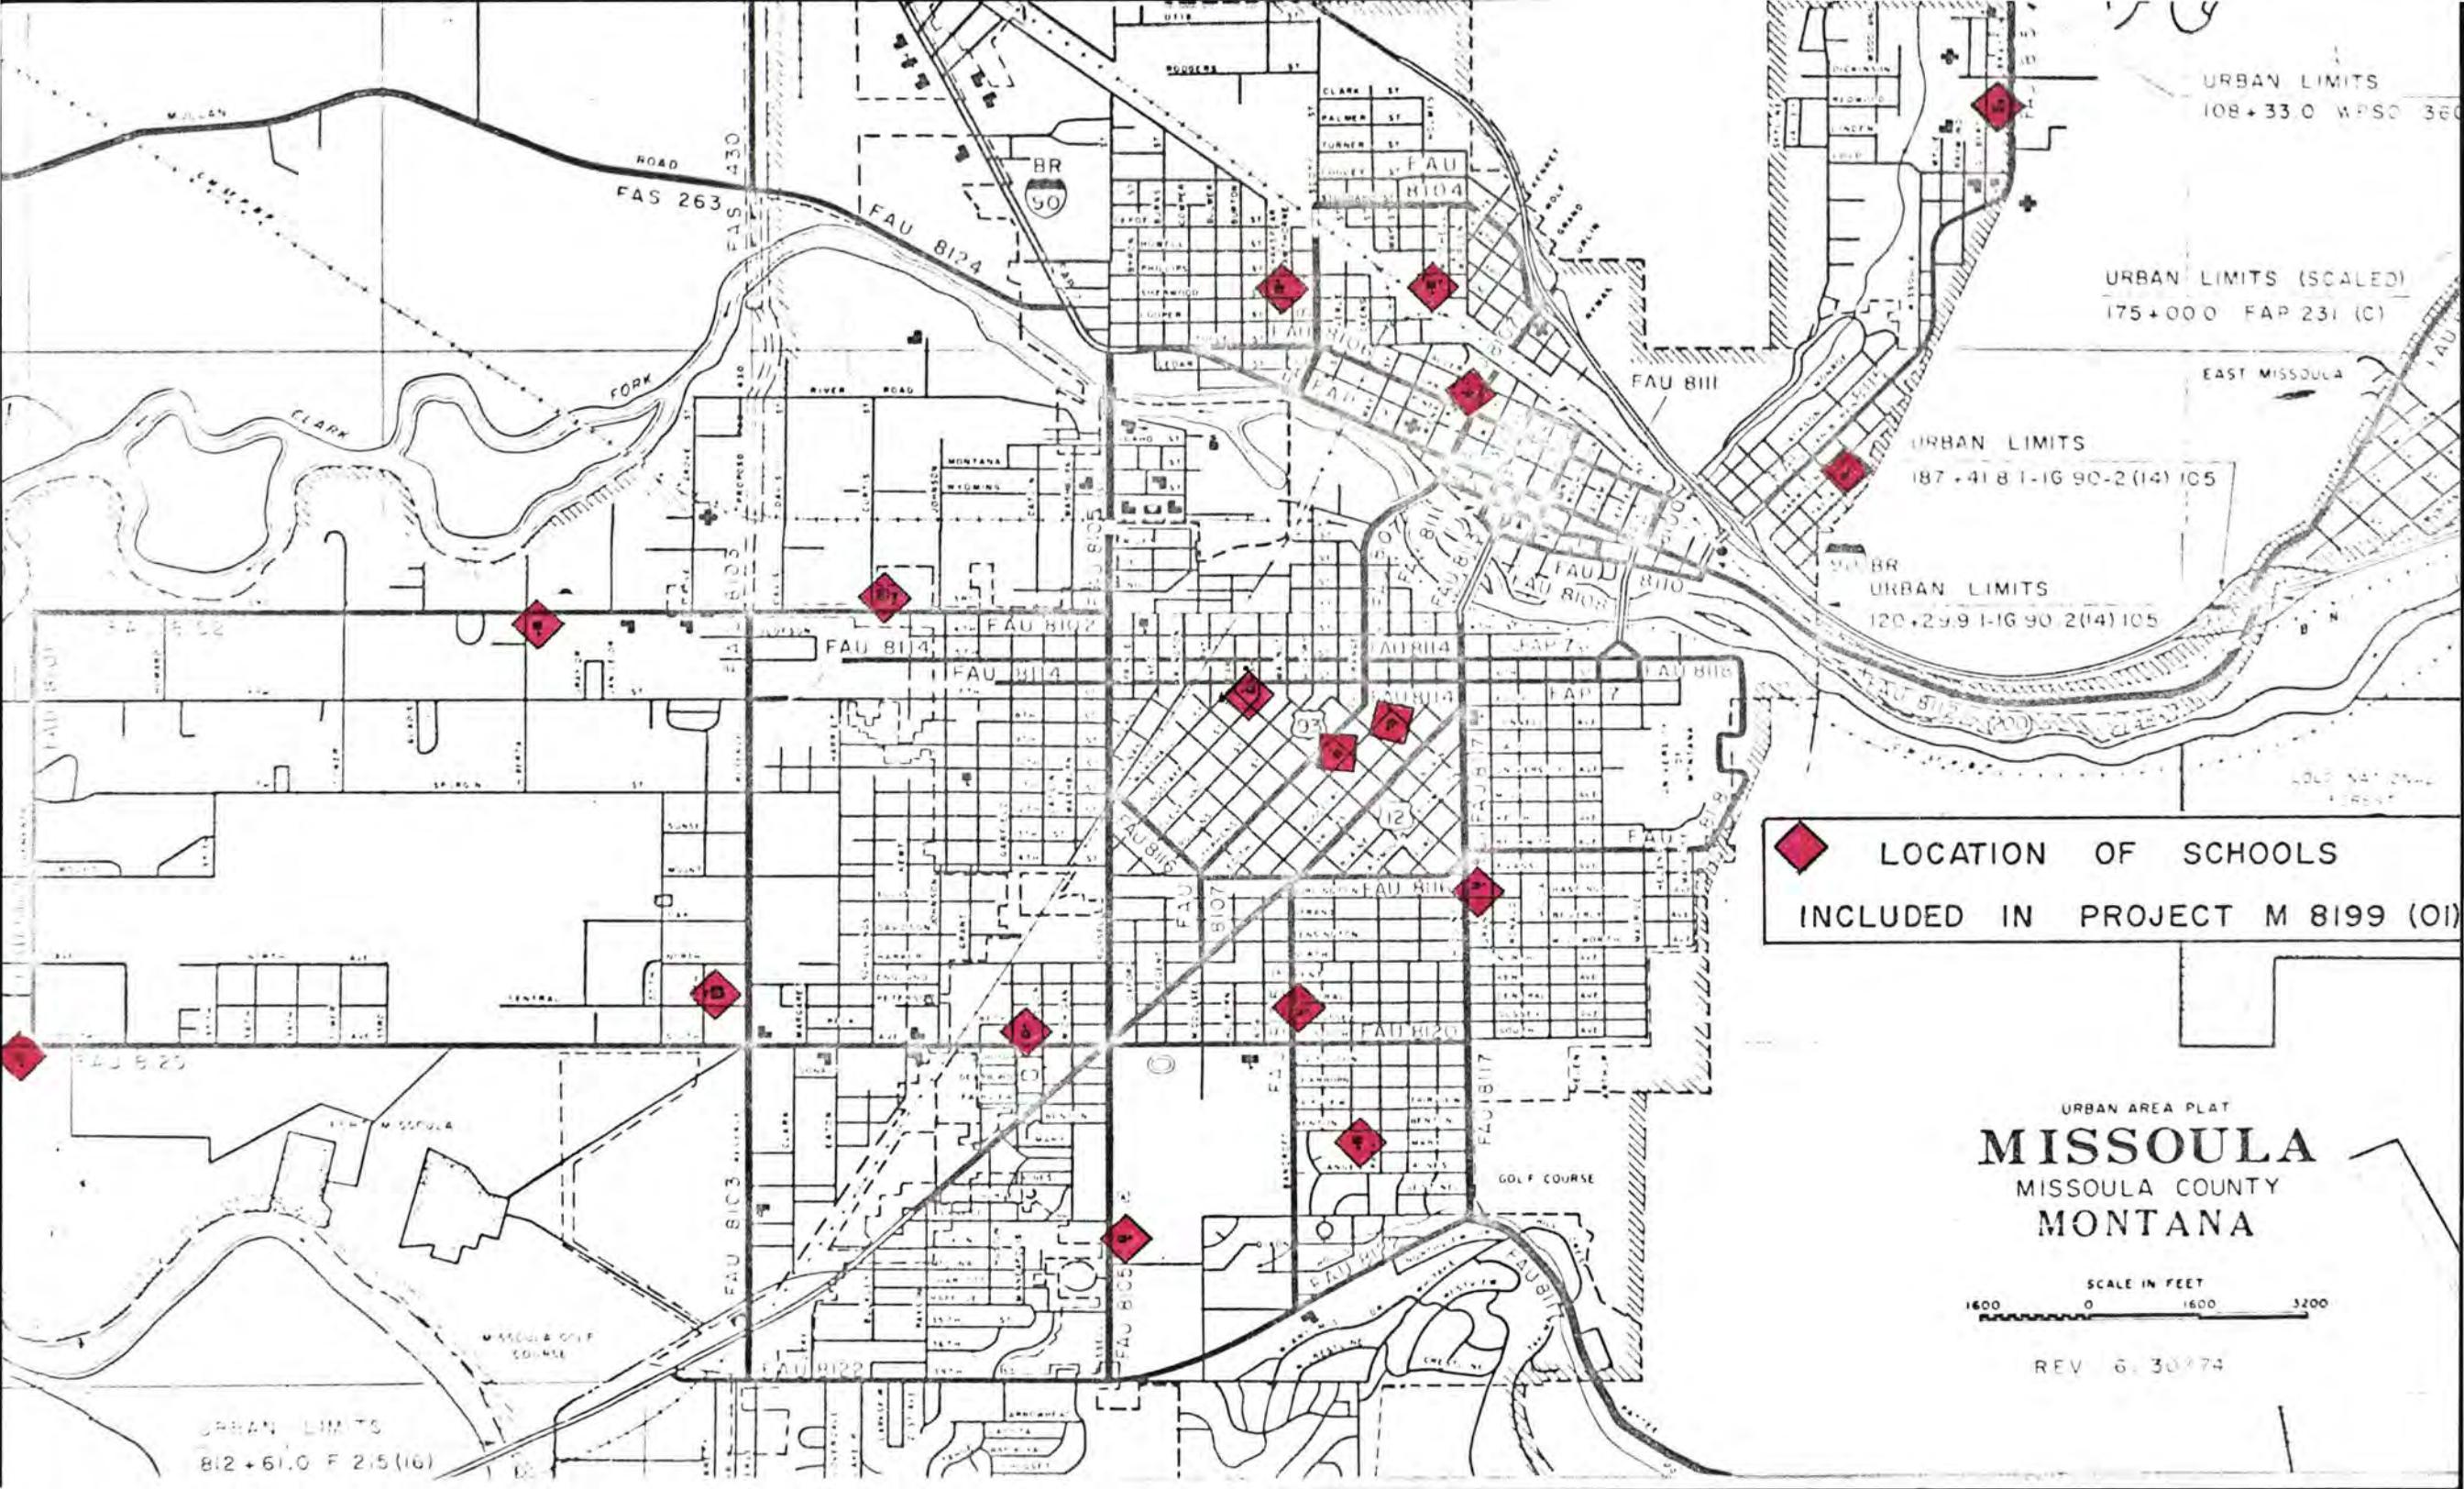

URBAN LIMITS
108+33.0 W.P.S.C. 360

URBAN LIMITS (SCALED)
175+000 FAP 231 (C)

URBAN LIMITS
187+41.8 1-IG 90-2 (14) 105

URBAN LIMITS
120+29.9 1-IG 90 2 (14) 105

◆ LOCATION OF SCHOOLS
INCLUDED IN PROJECT M 8199 (01)

URBAN AREA PLAT
MISSOULA
MISSOULA COUNTY
MONTANA

SCALE IN FEET
1600 0 1600 3200

REV. 6-30-74

URBAN LIMITS
812+61.0 F 215 (16)