

NOTICE OF PUBLICATION OF CATEGORICAL EXCLUSION
UPPER - LOWER RIVER ROAD WATER AND SEWER DISTRICT

WATER AND SEWER IMPROVEMENTS SERVICE DISTRICT 3 PROJECT

October 22, 2009

The Montana Department of Environmental Quality and the Montana Department of Commerce have reviewed the above-named project. The project consists of proposed construction of improvements to the Upper - Lower River Road Water and Sewer District's Service District 3. The proposed project involves the construction of 3400 lineal feet of water main with hydrants, valves and appurtenances, along with 3400 lineal feet of gravity sewer main and manholes (see attached map).

Pursuant to ARM 17.40.318, the Department of Environmental Quality has concluded that the proposed project meets the Categorical Exclusion criteria of the National Environmental Policy Act (NEPA) and the Montana Environmental Policy Act (MEPA).

The documentation for the Categorical Exclusion is available for public review at the following locations:

Department of Environmental Quality
State Revolving Fund Loan Program
1520 East Sixth Avenue
Helena, MT 59601

NCI Engineering Company
4509 North Star Boulevard
Great Falls, MT 59405

Sincerely,

Todd Teegarden, Bureau Chief
Technical and Financial Assistance Bureau
Planning Prevention and Assistance Division
Montana Department of Environmental Quality

Revisions	By	Date

File No. 43105
 Job No. 0801
 Scale 0801-04
 Date 8/17/09
 AS SHOWN

Environmental Specialists
 Planners
 Designers
 Surveyors




550 North Star Boulevard
 Great Falls, MI 49808
 Phone 406-483-5978
 Fax 406-483-2009

Upper/Lower
 River Road
 Water and
 Sewer District
 City of XXXXX

Project Title
 WATER
 AND
 SEWER
 IMPROVEMENTS
 PHASE 3

Sheet Title
 OVERALL
 IMPROVEMENTS
 (SHEET LAYOUT)

Sheet 4 of 15
 Copyright © 2009 NCE Engineering

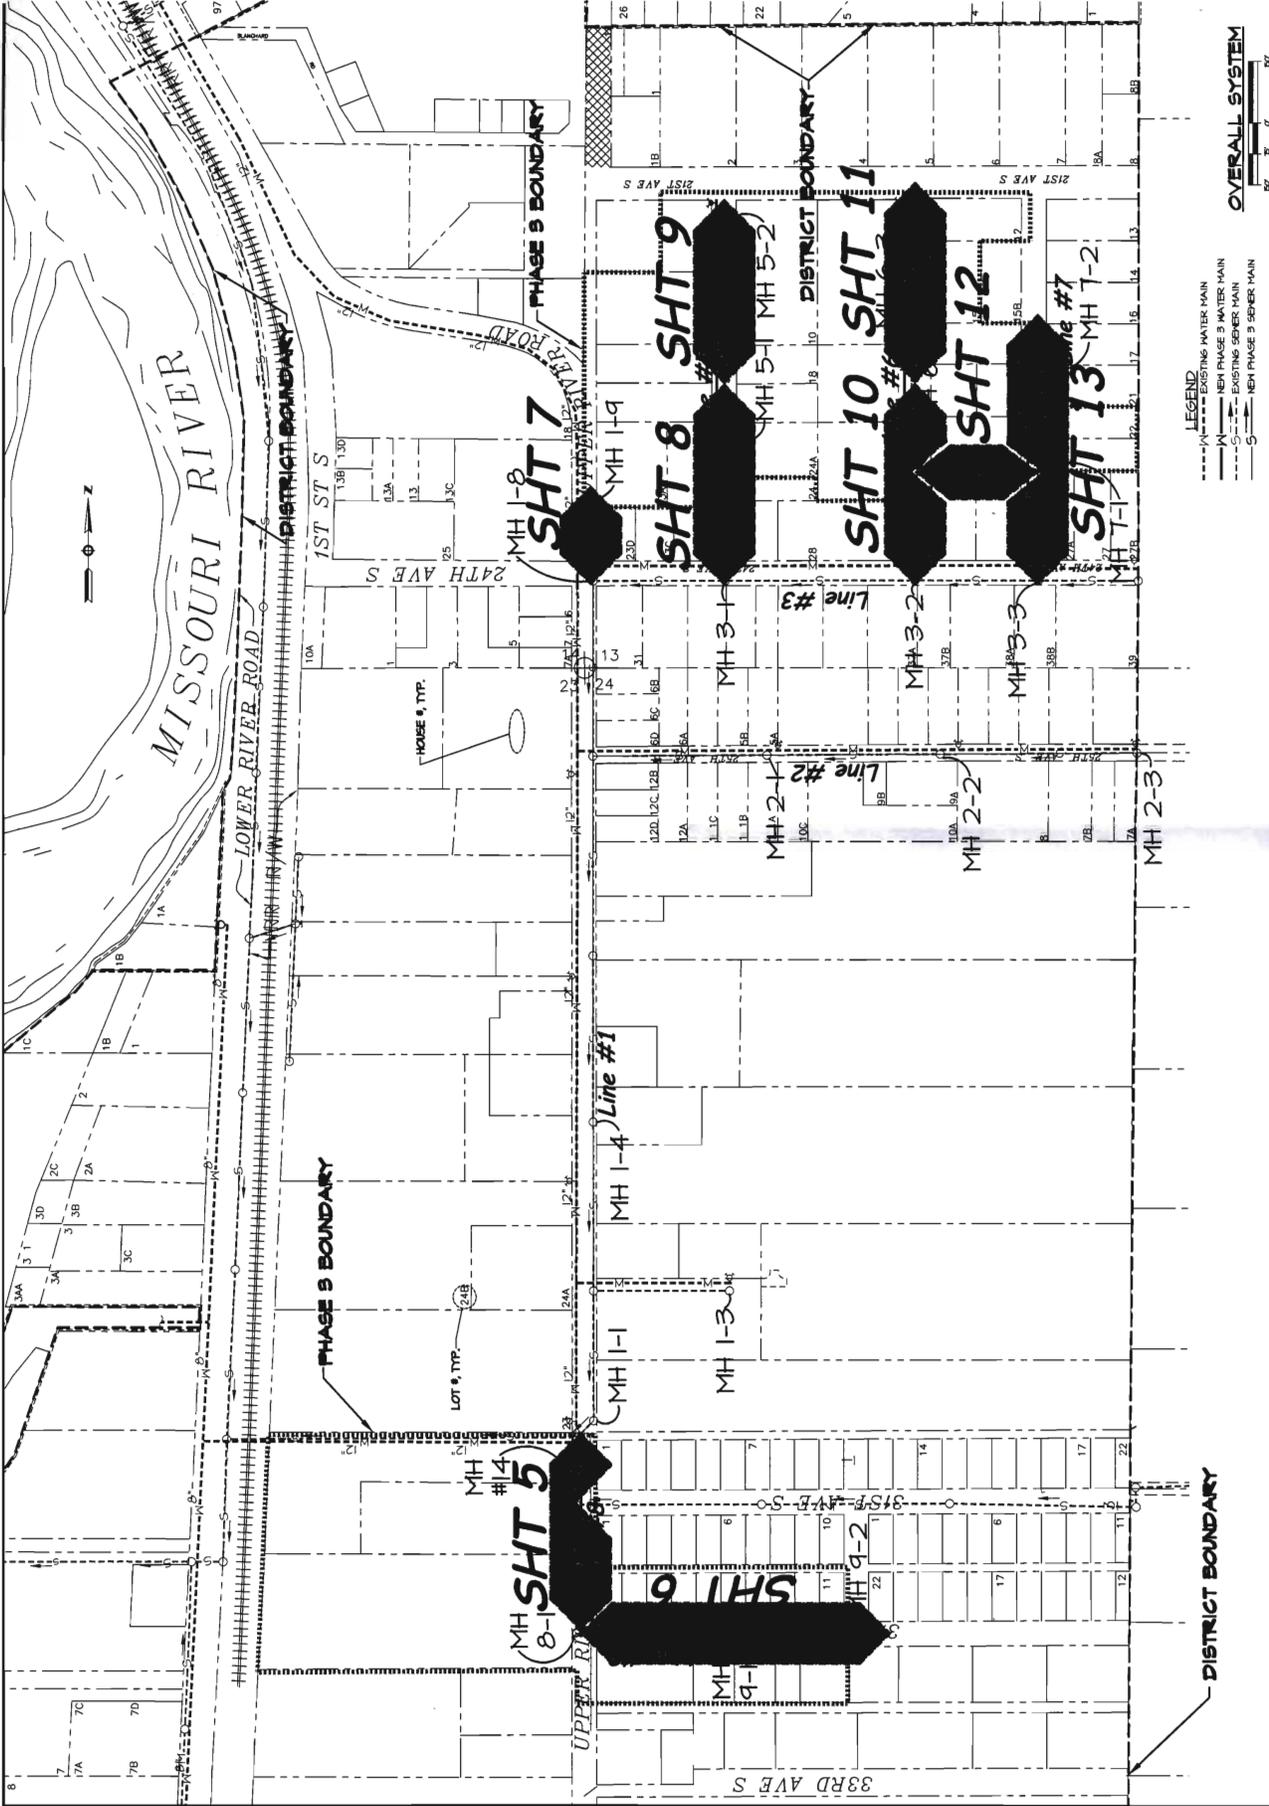

LEGEND
 --- EXISTING WATER MAIN
 --- NEW PHASE 3 WATER MAIN
 --- EXISTING SEWER MAIN
 --- NEW PHASE 3 SEWER MAIN



OVERALL SYSTEM