


OLD BOARD OF HEALTH BUILDING RENOVATION

- LSD Financial Resource Office (FRO)
- Office of Legislative Information Services (OLIS)
- Unassigned (Future Growth)

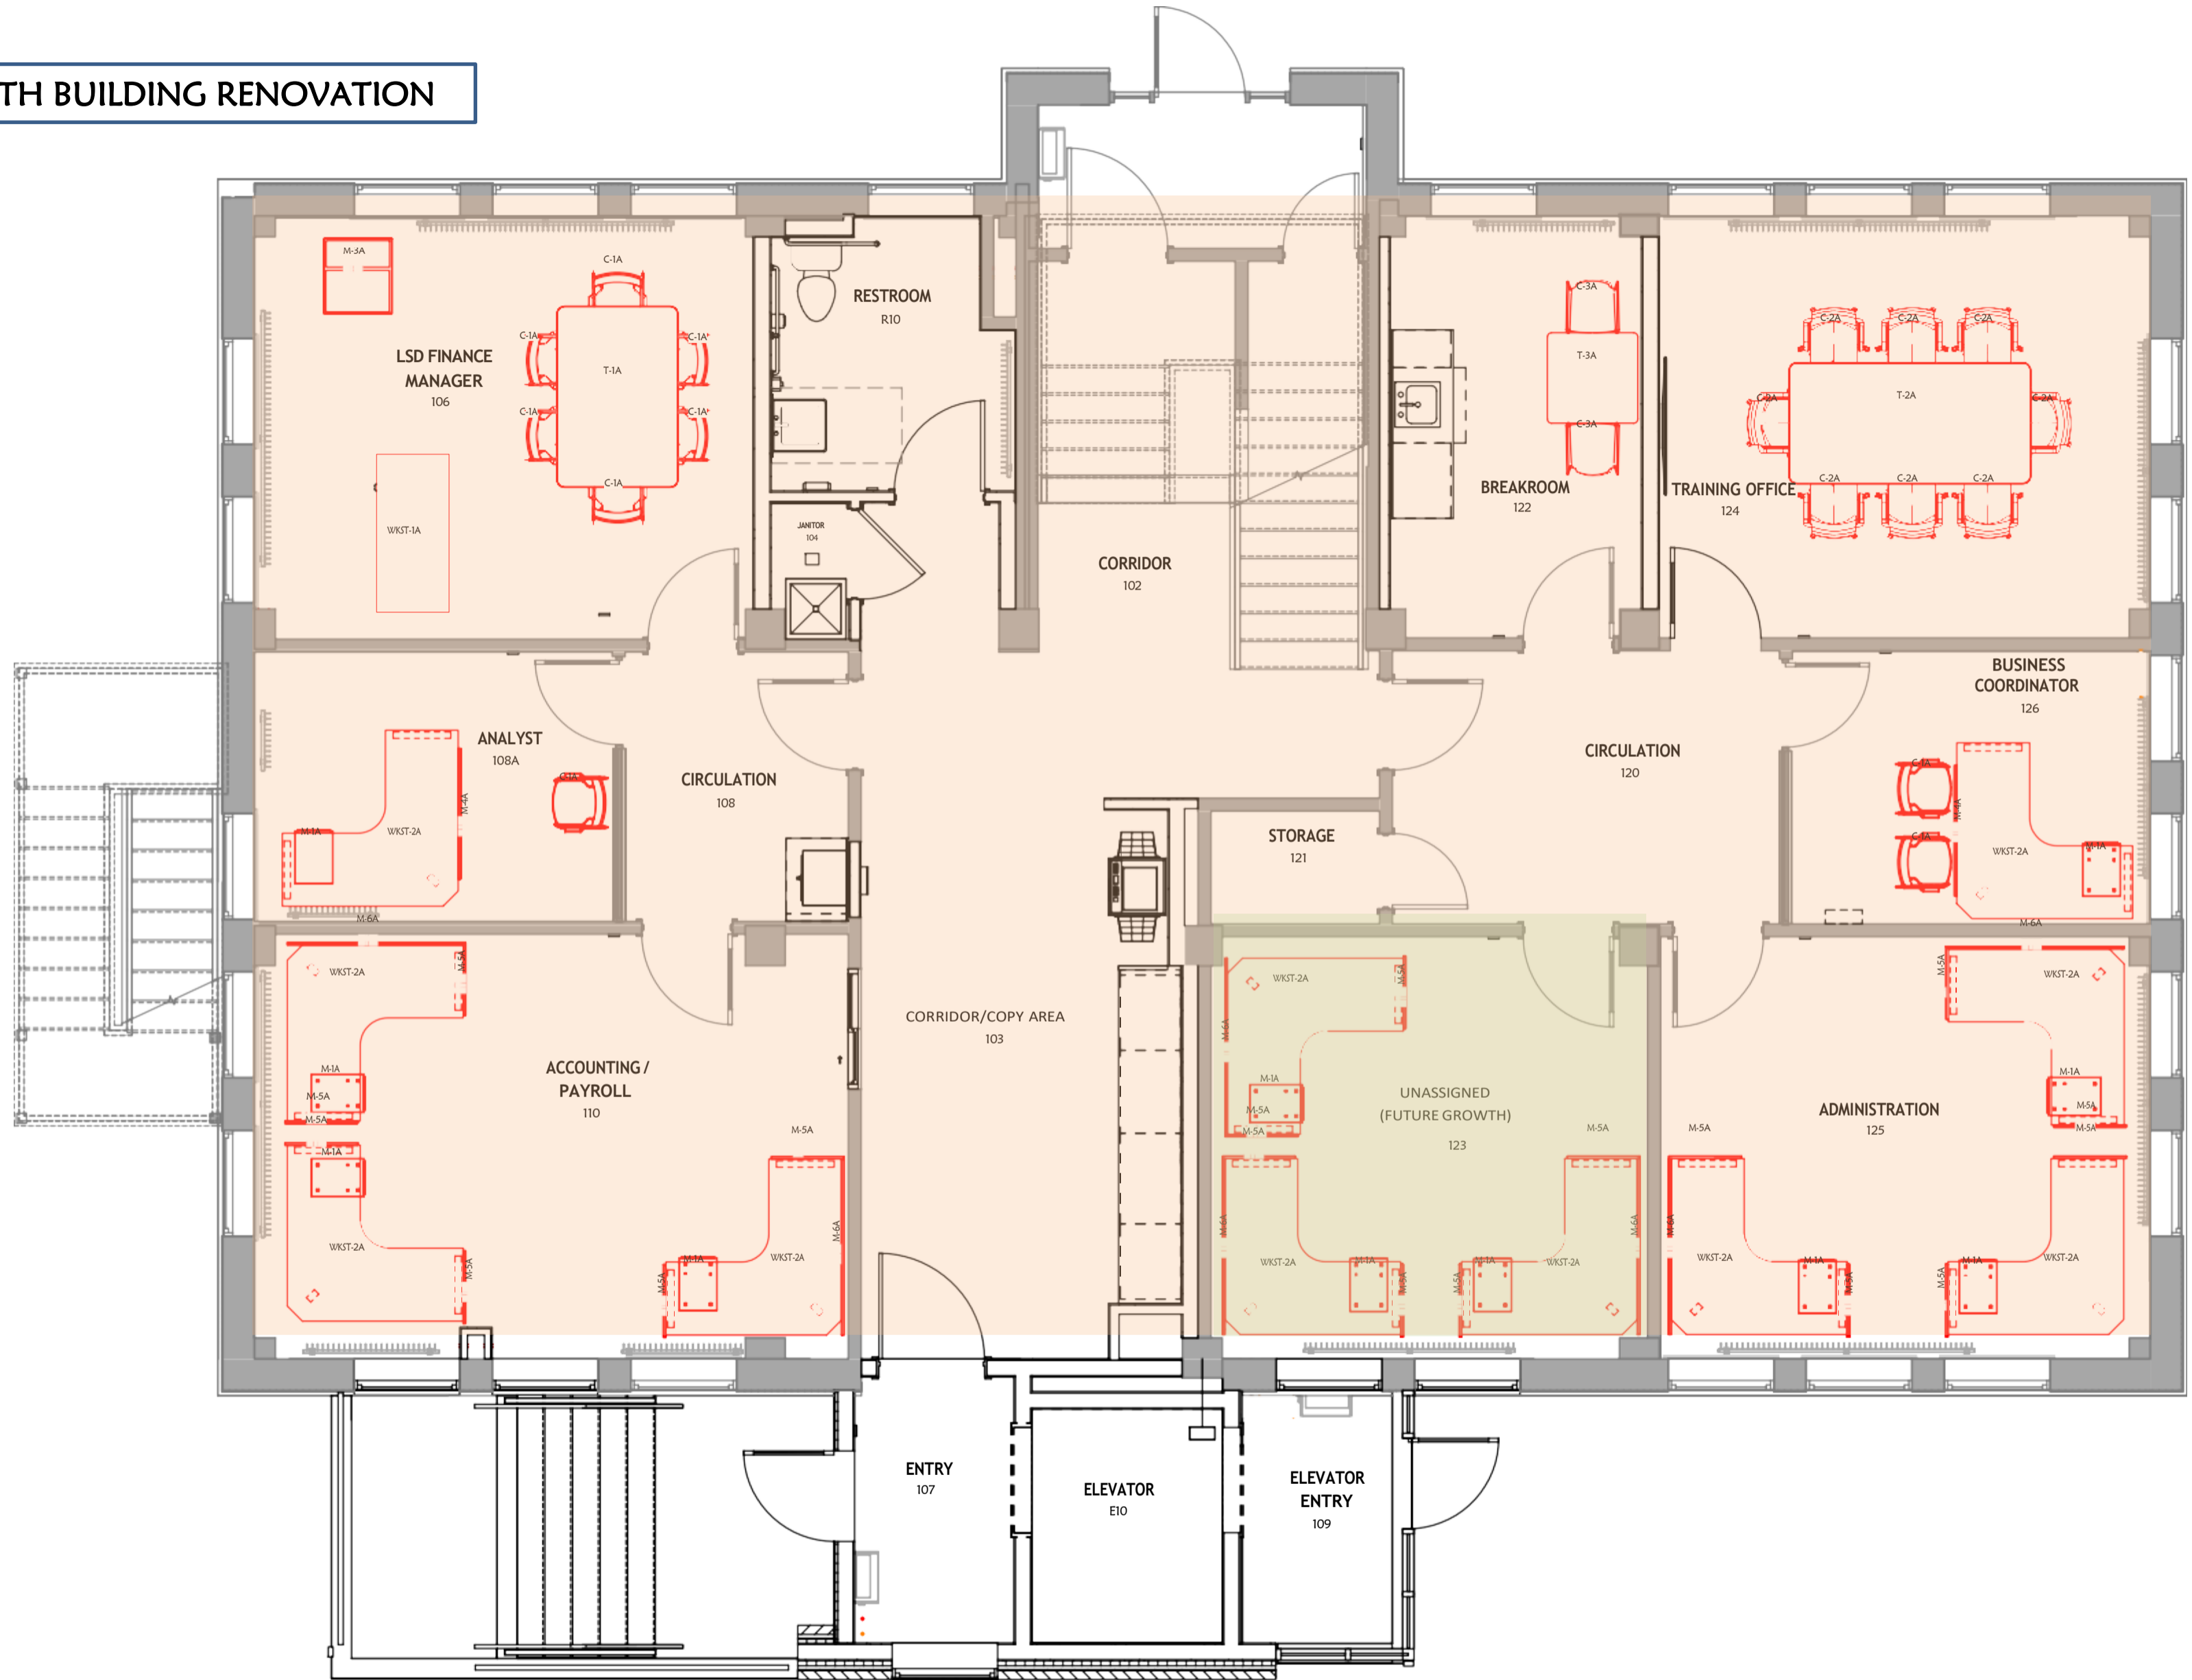


FURNITURE PLAN - FIRST FLOOR

3/8" = 1'-0"

LSD Financial Resource Office (FRO)

Office of Legislative Information Services (OLIS)

Unassigned (Future Growth)

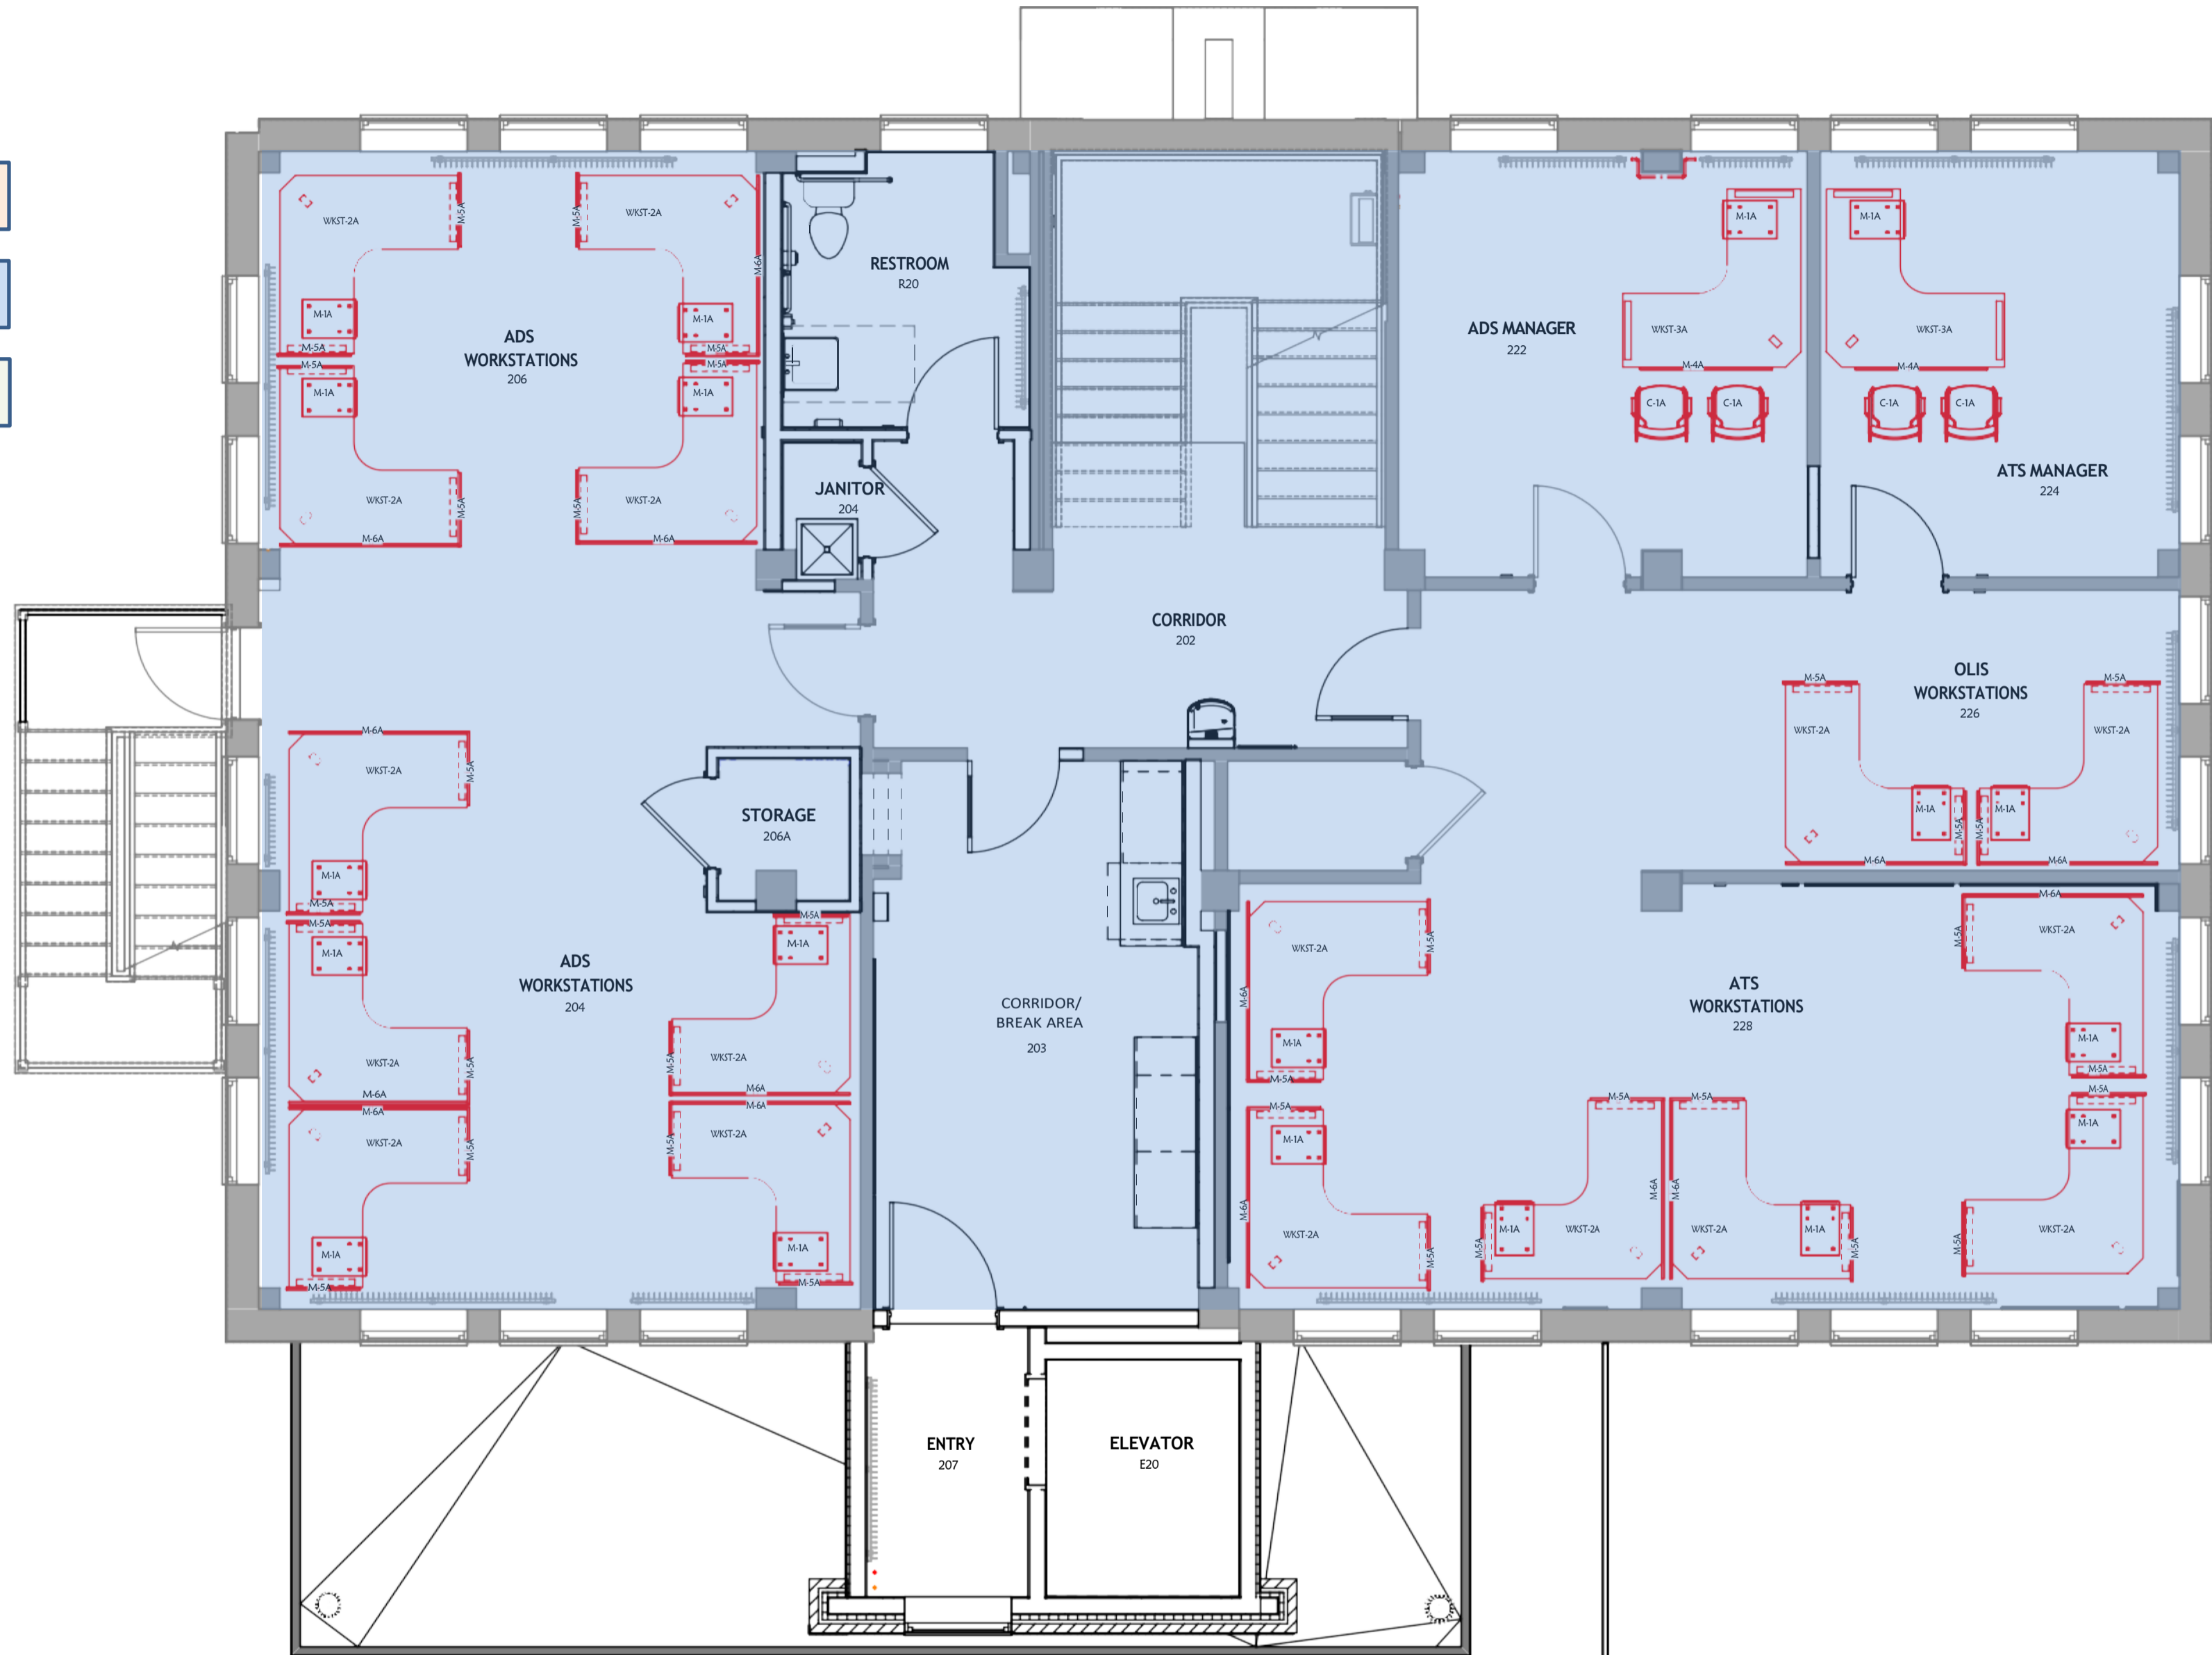

FURNITURE PLAN - SECOND FLOOR

3/8" = 1'-0"

- LSD Financial Resource Office (FRO)
- Office of Legislative Information Services (OLIS)
- Unassigned (Future Growth)



FURNITURE PLAN - THIRD FLOOR
 3/8" = 1'-0"